

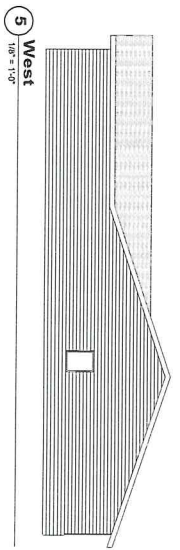
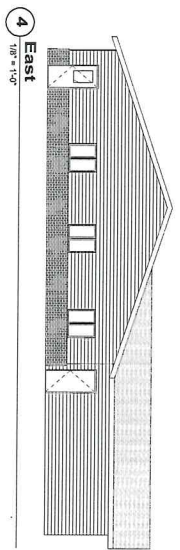
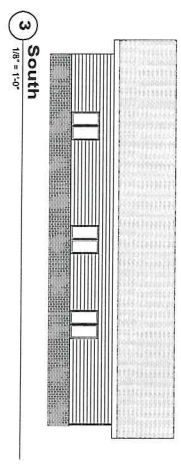


1 LEVEL 1  
1/8" = 1'-0"

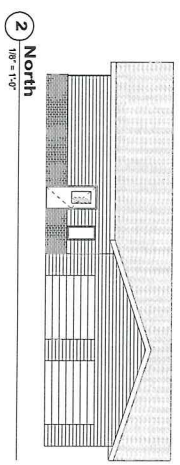

**NEW CITY OFFICE**  
for  
CITY OF TERRYTOWN

**SCHEMATIC  
DESIGN**

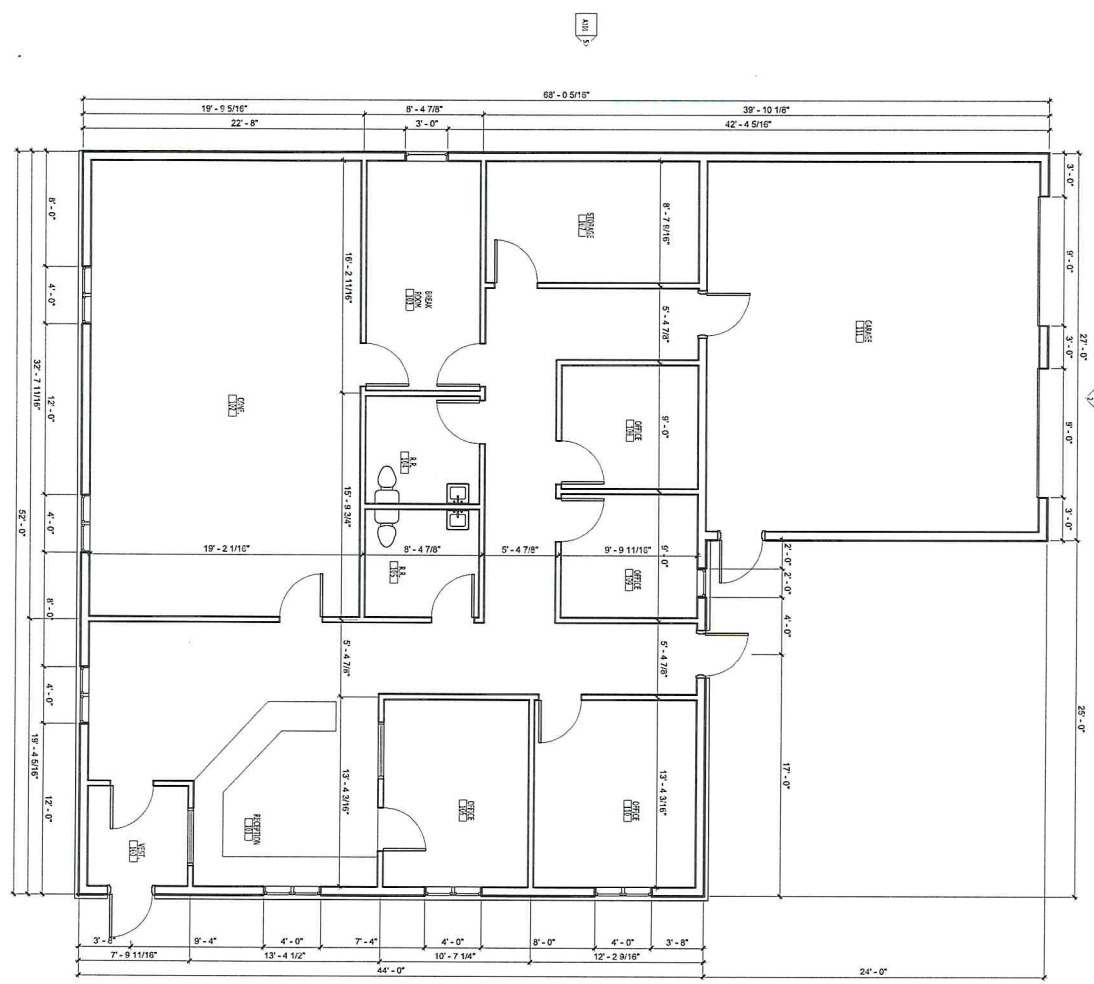

Joseph R. Hengery & Associates, Inc.  
Professional Engineers  
1000 West 11th Street, Suite 100  
Terrytown, Michigan 48066

PROJECT #:	11-29-22
DATE:	RBS
DRAWN:	
REVISIONS	
D. J. R. E.	
A	
JOSEPH R. HENGERY PROFESSIONAL ENGINEER NO. 25198 STATE OF MICHIGAN	
JOSEPH R. HENGERY & ASSOCIATES, INC. PROFESSIONAL ENGINEERS 1000 WEST 11TH STREET, SUITE 100 TERRYTOWN, MICHIGAN 48066	
SHEET <b>A101</b>	