



JCH Architecture, Inc.
21101 North 10th Avenue, Suite 100
Phoenix, Arizona 85021
Phone: 602.954.8877 Fax: 602.954.8878

**SCHEMATIC
DESIGN**

NEW CITY OFFICE

for
CITY OF TERRYTOWN

PROJECT #: 11-29-22
DATE: 11-29-22
DRAWN: RDS



REVISIONS

NO.	DESCRIPTION	DATE

© 2011 JCH ARCHITECTURE, INC.
ALL RIGHTS RESERVED. THIS DRAWING IS THE PROPERTY OF JCH ARCHITECTURE, INC.

PHOENIX, ARIZONA
JCH ARCHITECTURE, INC.

SHEET
A101

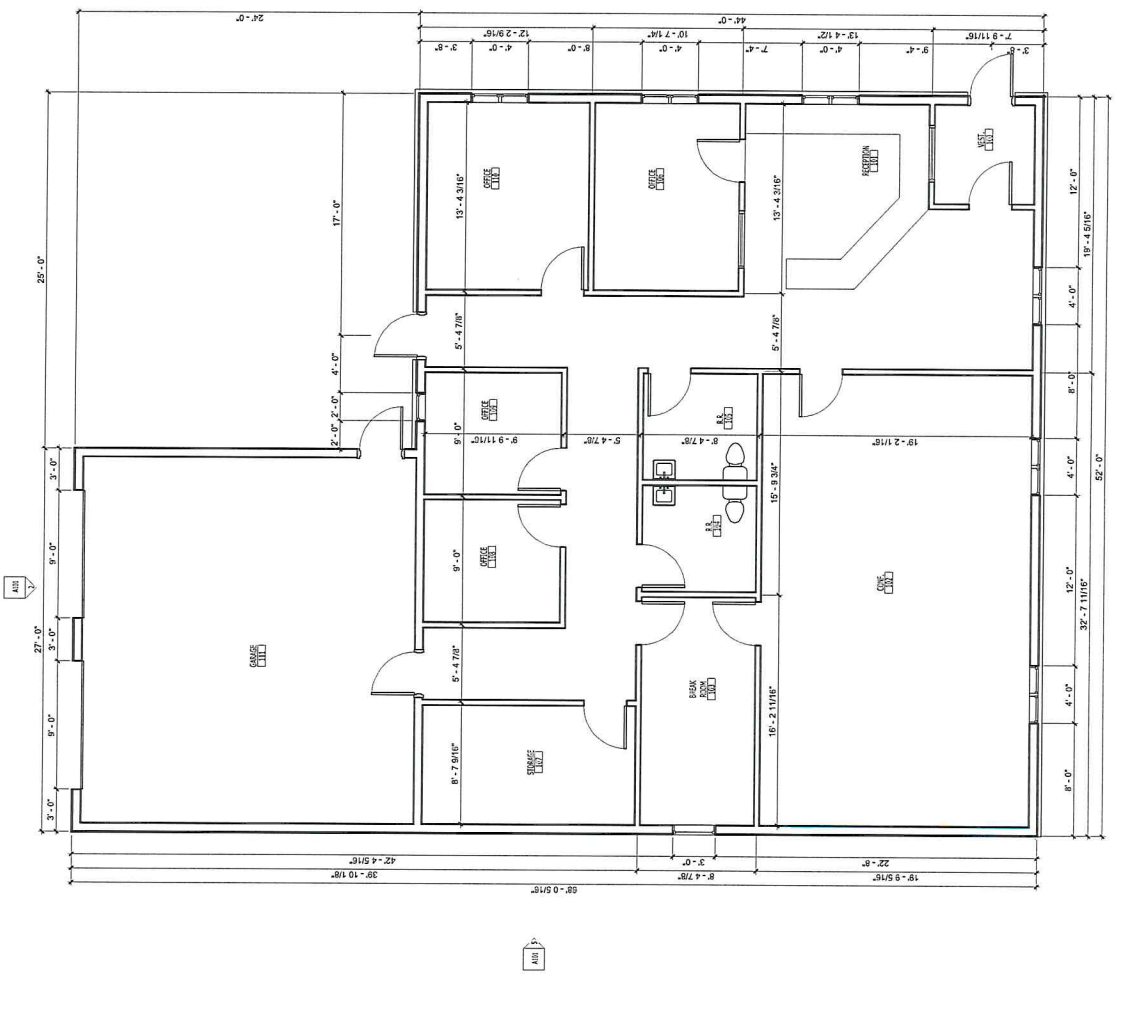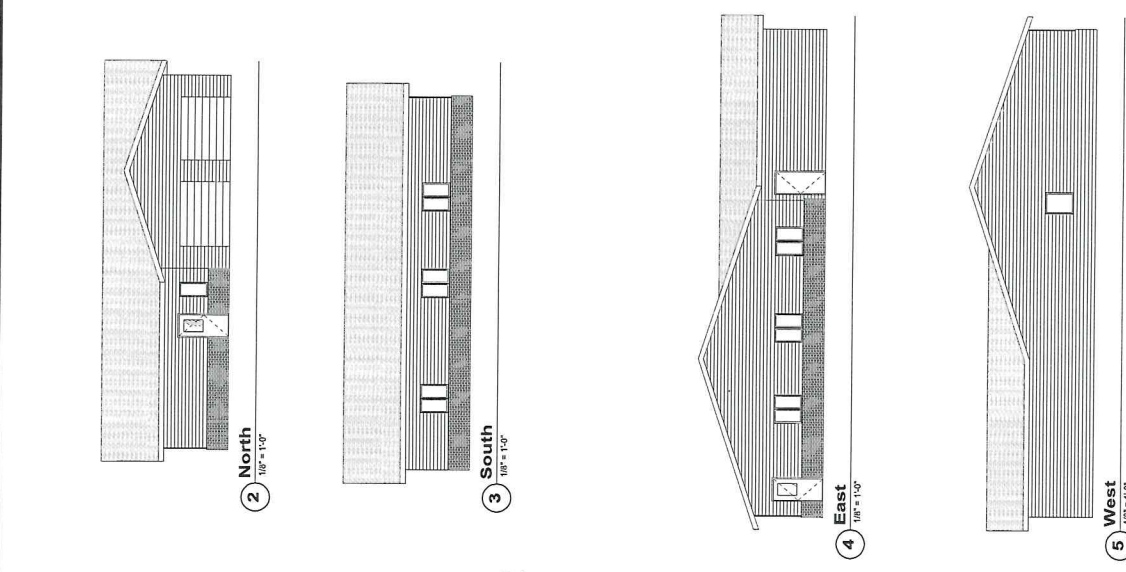

1 LEVEL 1
1/8" = 1'-0"