

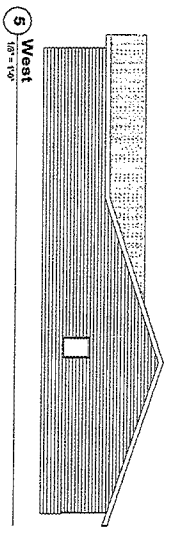
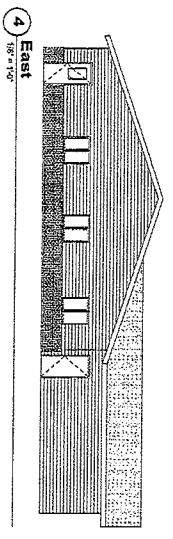
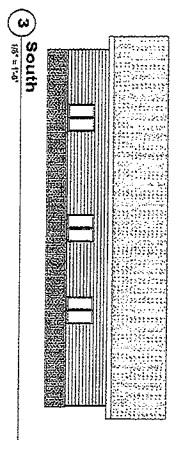
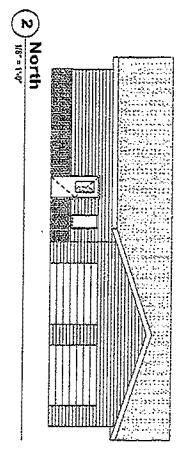


1 LEVEL 1
1/8" = 1'-0"

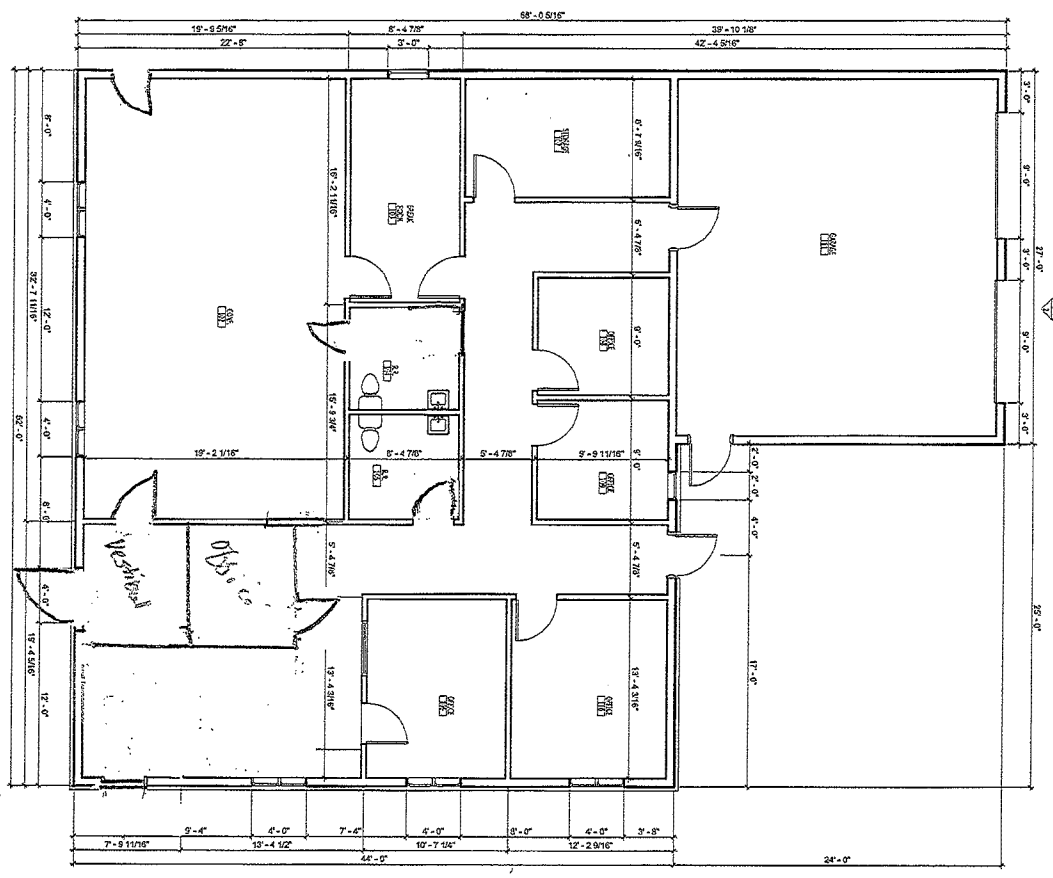

NEW CITY OFFICE
for
CITY OF TERRYTOWN

SCHEMATIC DESIGN

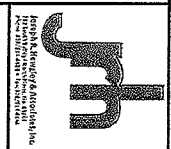

PROJECT #:	11-29-22
DATE:	RDS
DRAWN BY:	
REVISIONS:	
SCALE:	
<p>SHEET A101</p>	

